

pearson
 architecture studio
 bobbi@pearson-studio.com
 785 220 6898

DATE: 27 SEPTEMBER 2018
UNIFIED SCHOOL DISTRICT 434
 SANTA FE TRAIL HIGH SCHOOL
 15701 SOUTH CALIFORNIA STREET
 CARBONDALE, KANSAS 66414




DEMO PLAN

Scale: 1/4" = 1'-0"

PRELIMINARY
 NOT FOR CONSTRUCTION

DEMO PLAN
A1.0

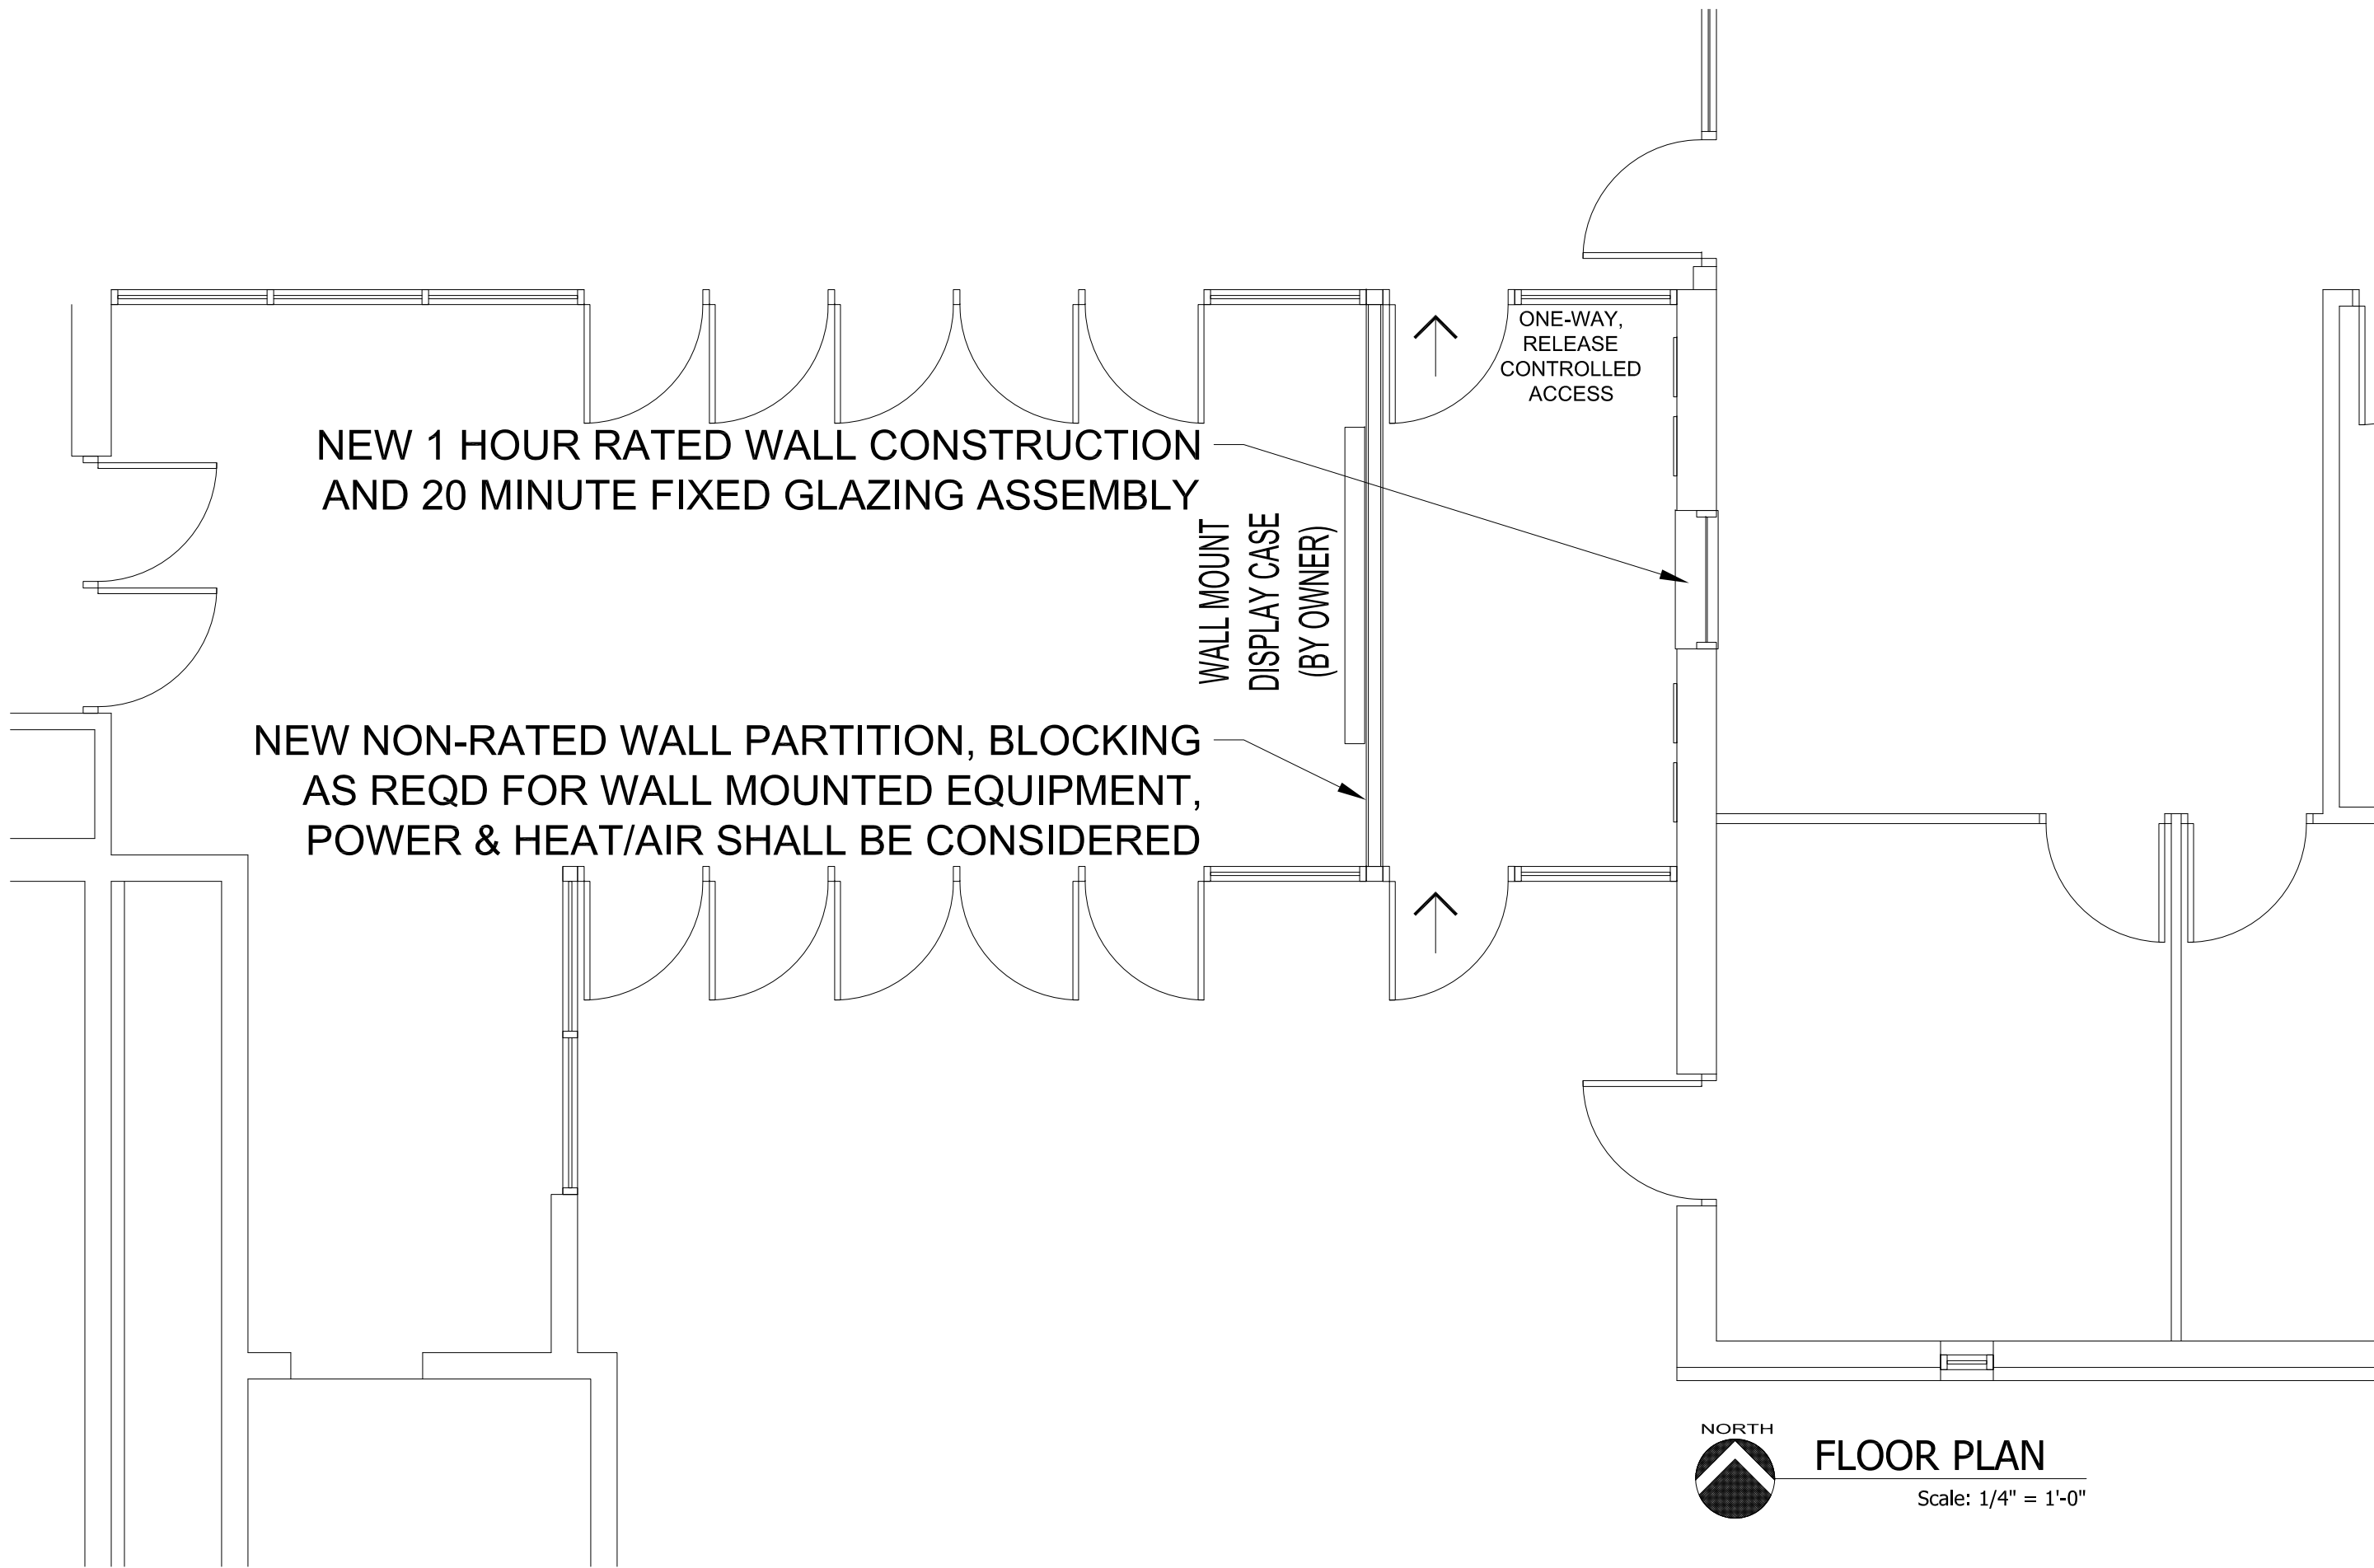

NEW 1 HOUR RATED WALL CONSTRUCTION AND 20 MINUTE FIXED GLAZING ASSEMBLY

NEW NON-RATED WALL PARTITION, BLOCKING AS REQD FOR WALL MOUNTED EQUIPMENT, POWER & HEAT/AIR SHALL BE CONSIDERED

WALL MOUNT DISPLAY CASE (BY OWNER)

ONE-WAY, RELEASE CONTROLLED ACCESS



FLOOR PLAN

Scale: 1/4" = 1'-0"

pearson
architecture studio
bobbi@pearson-studio.com
785 220 6898

DATE: 27 SEPTEMBER 2018
UNIFIED SCHOOL DISTRICT 434
SANTA FE TRAIL HIGH SCHOOL
15701 SOUTH CALIFORNIA STREET
CARBONDALE, KANSAS 66414

PRELIMINARY
NOT FOR CONSTRUCTION
COMPOSITE PLAN

A1.1