


MINIMAL DEMOLITION WORK
ASSOCIATED WITH
MODIFICATIONS FOR NEW
PARTITION INSTALLATION,
REF NEW WORK FLOOR PLAN

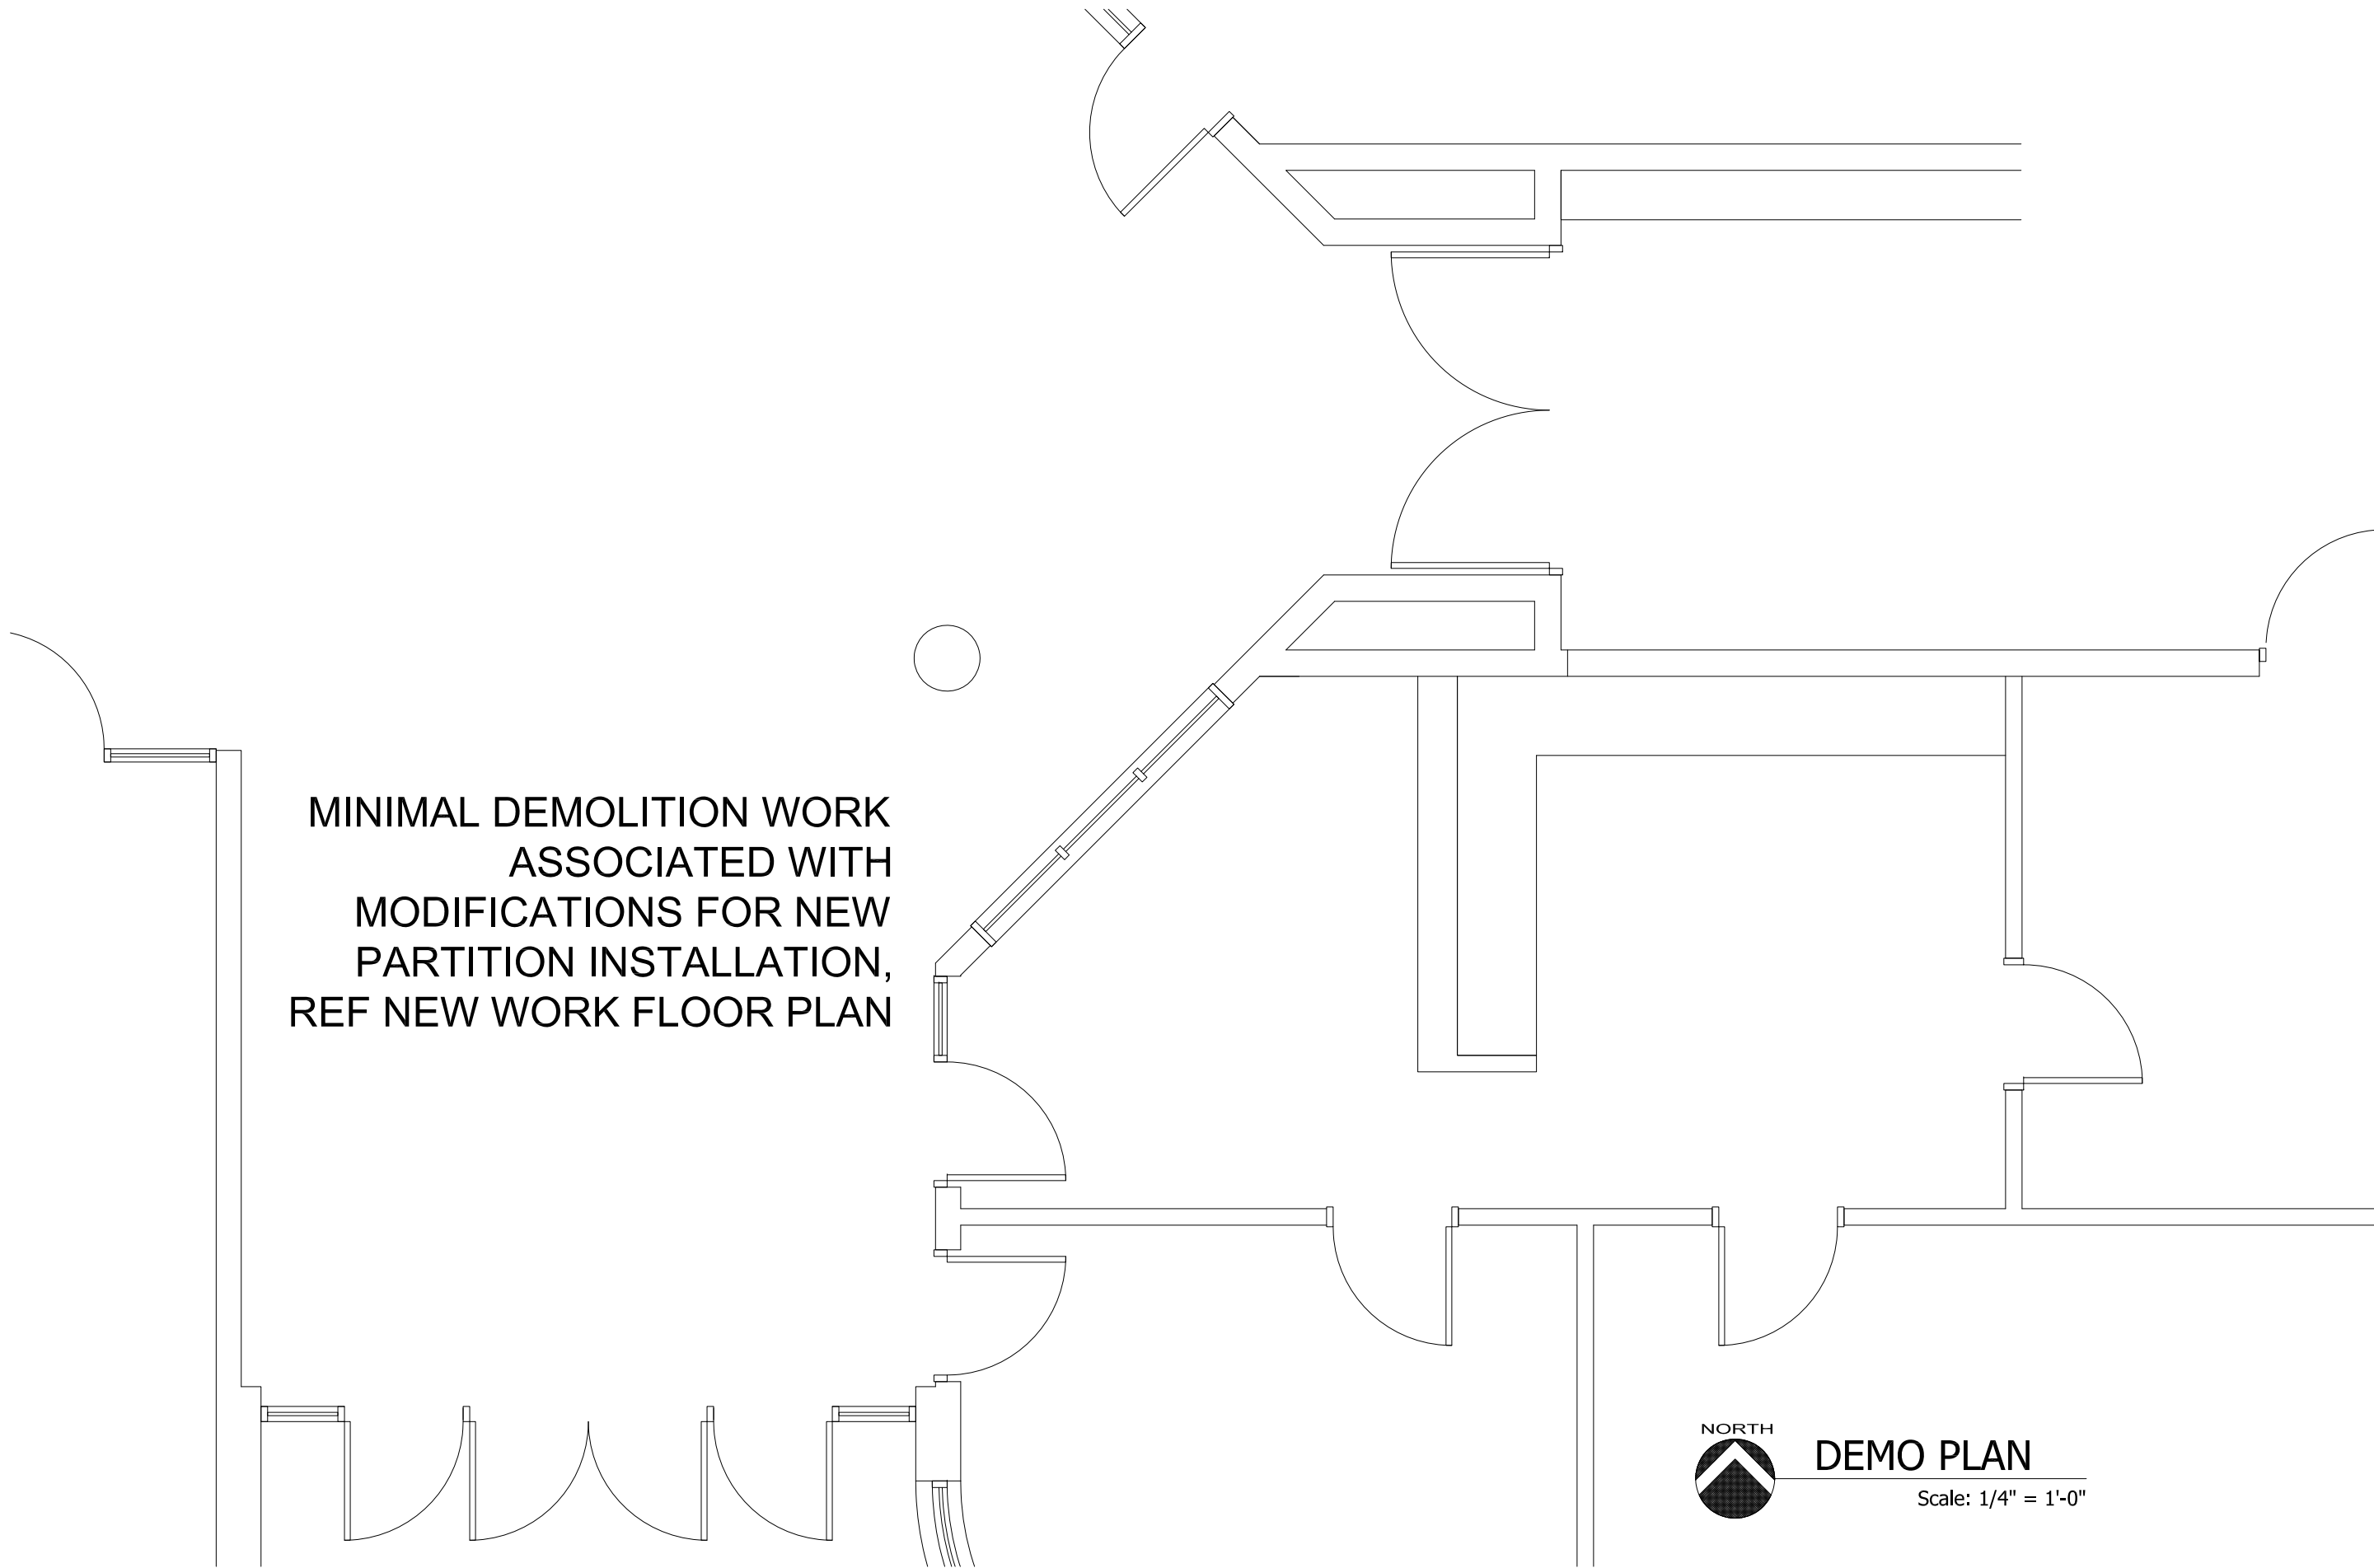

DEMO PLAN

Scale: 1/4" = 1'-0"

DATE: 27 SEPTEMBER 2018
UNIFIED SCHOOL DISTRICT 434


PRELIMINARY
NOT FOR CONSTRUCTION

DEMO PLAN
C1.0

OVERBROOK ATTENDANCE CENTER
202 WEST 7TH STREET
OVERBROOK, KANSAS 66524


pearson
architecture studio

bobbi@pearson-studio.com
785 220 6898

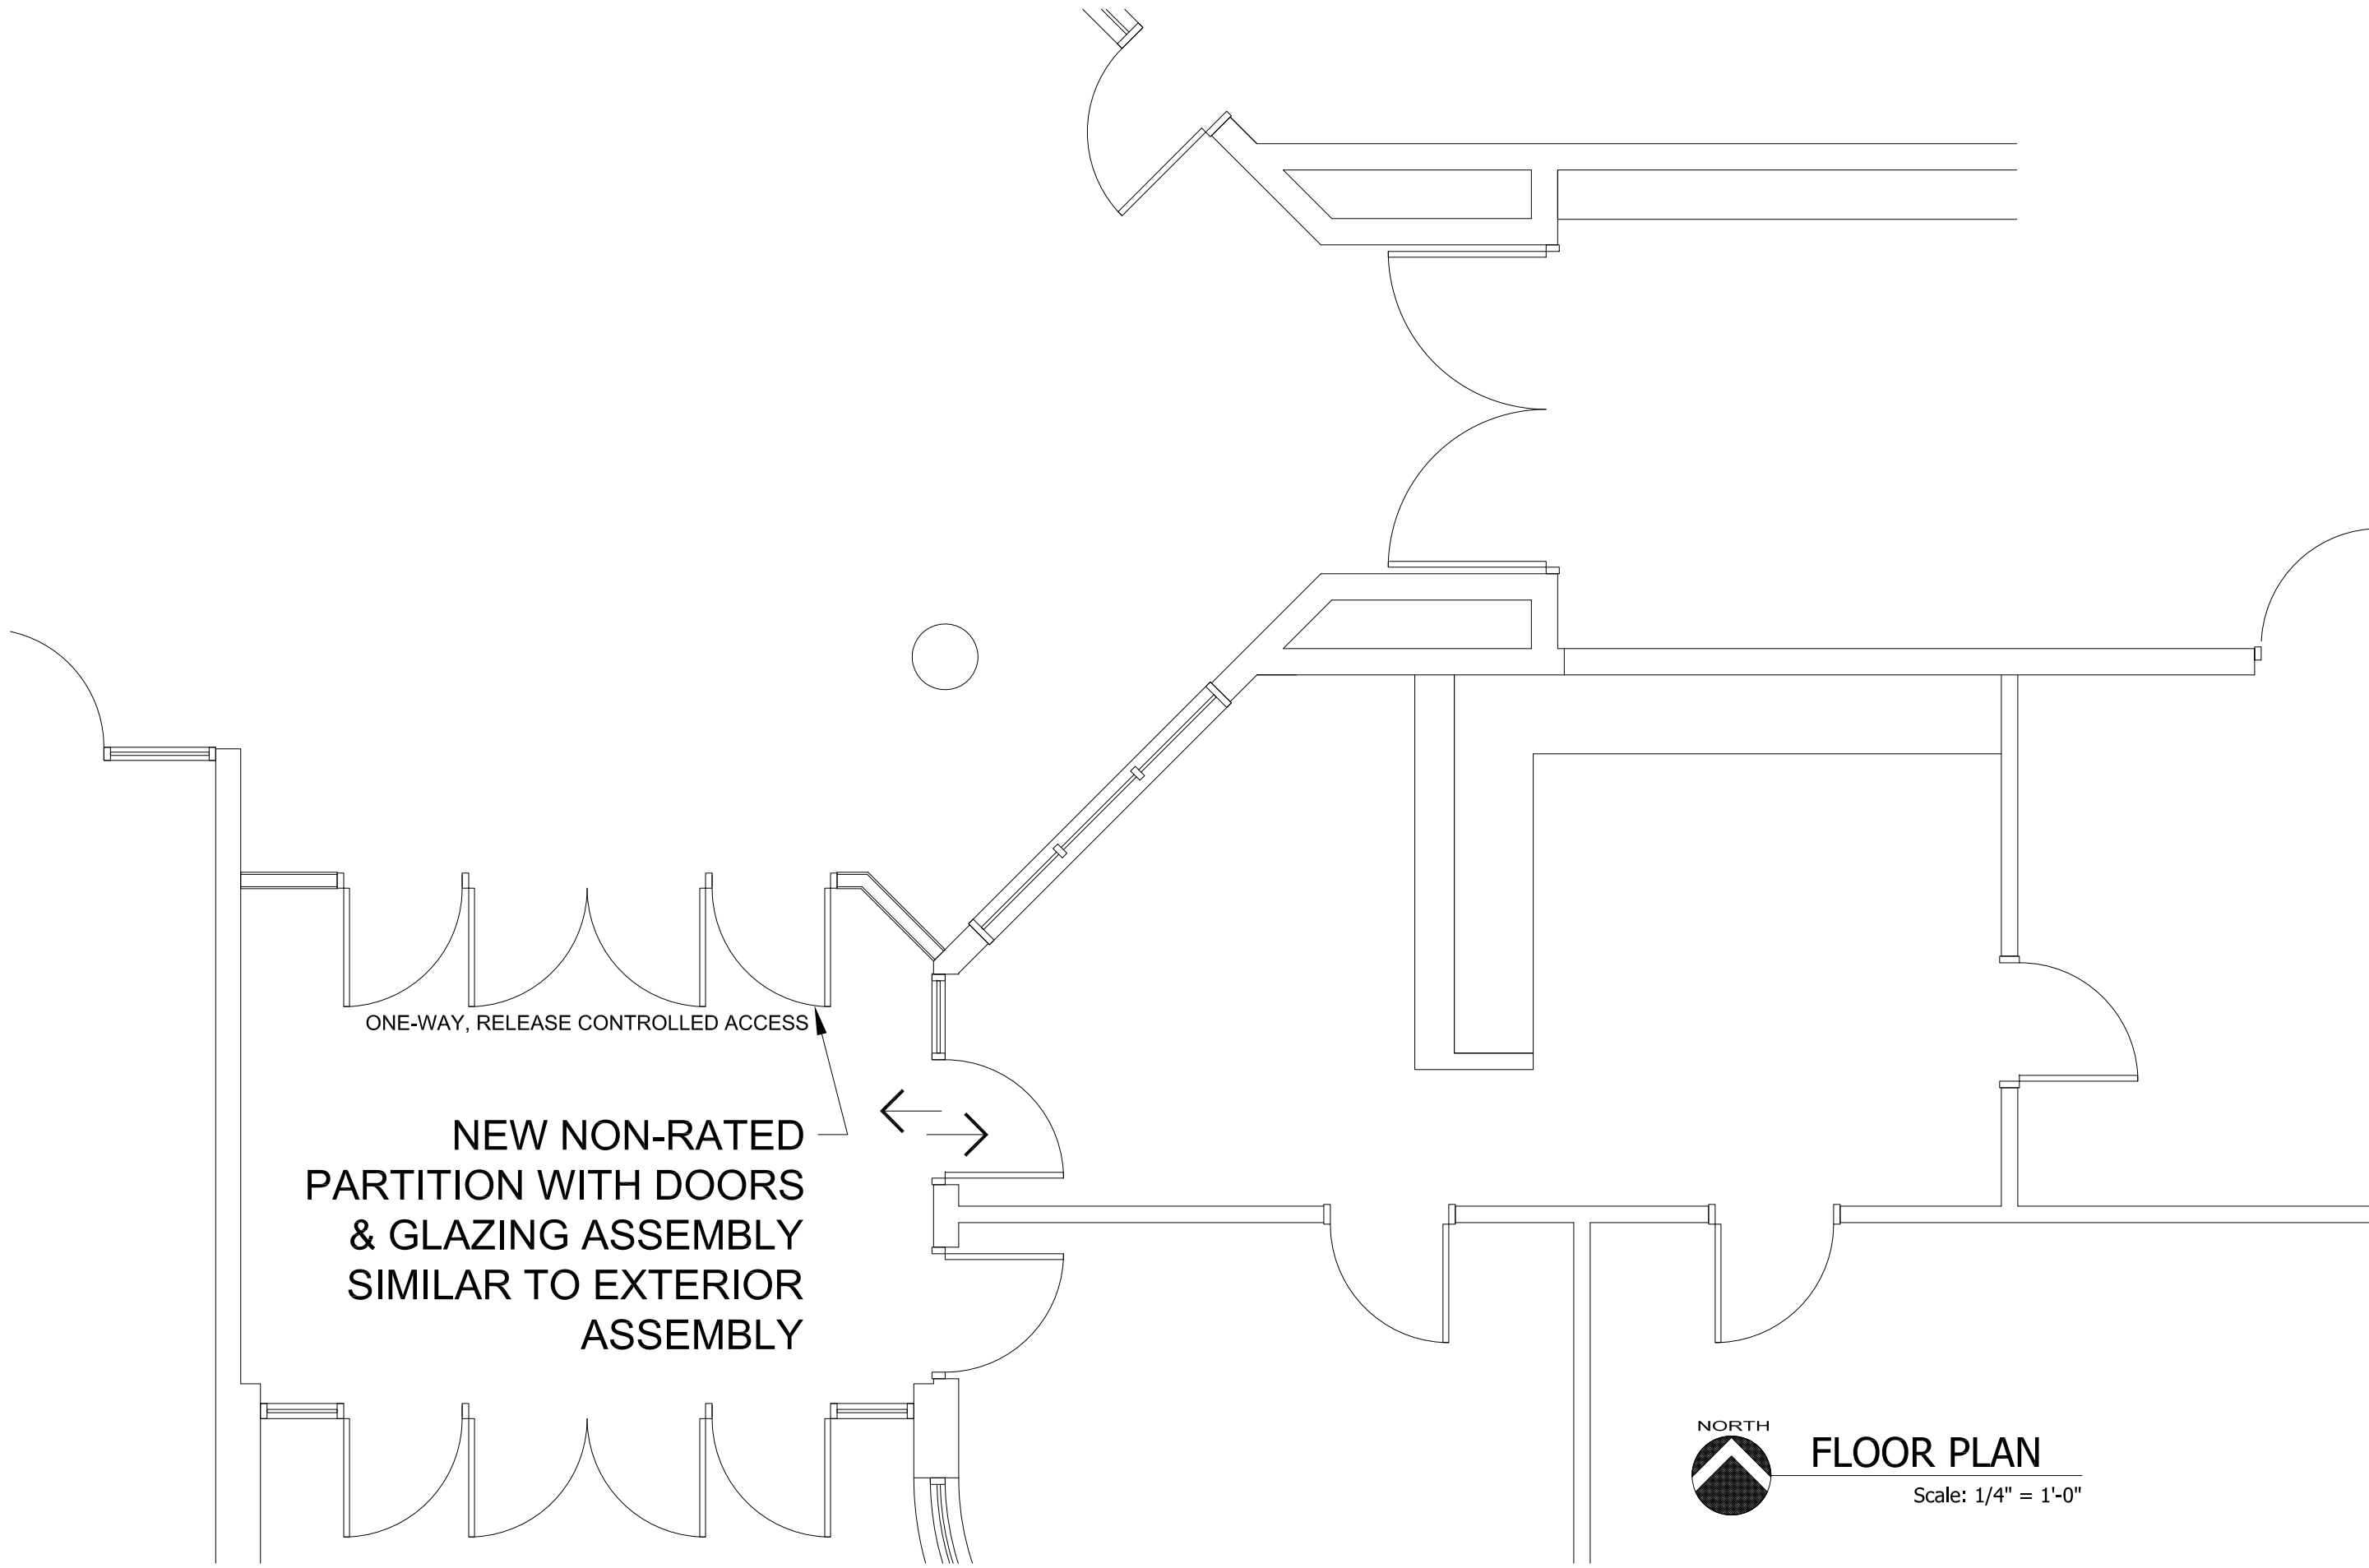

NEW NON-RATED
PARTITION WITH DOORS
& GLAZING ASSEMBLY
SIMILAR TO EXTERIOR
ASSEMBLY

ONE-WAY, RELEASE CONTROLLED ACCESS

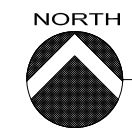

FLOOR PLAN

Scale: 1/4" = 1'-0"

pearson
architecture studio
bobbi@pearson-studio.com
785 220 6898

DATE: 27 SEPTEMBER 2018
UNIFIED SCHOOL DISTRICT 434
OVERBROOK ATTENDANCE CENTER
202 WEST 7TH STREET
OVERBROOK, KANSAS 66524

PRELIMINARY
NOT FOR CONSTRUCTION
COMPOSITE PLAN
C1.1